


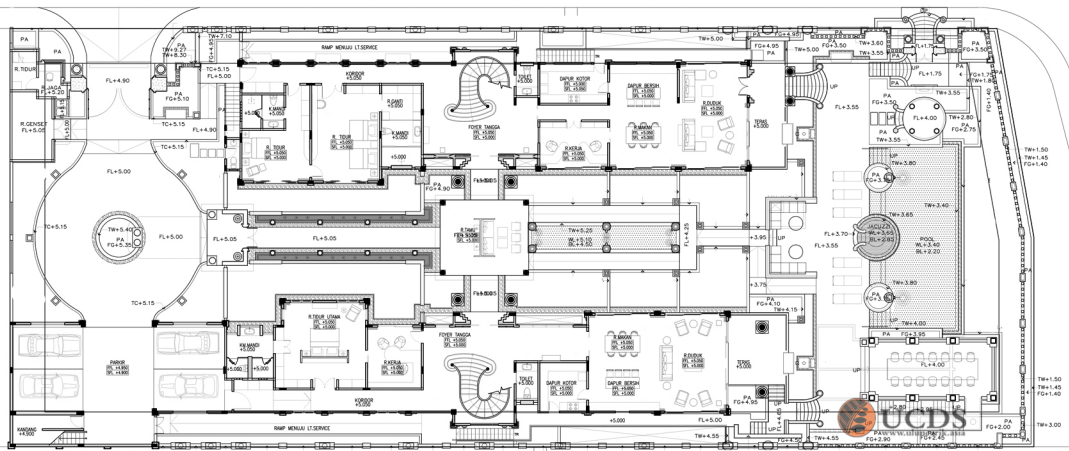


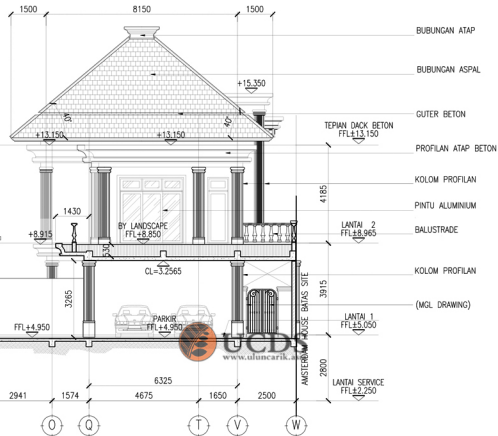

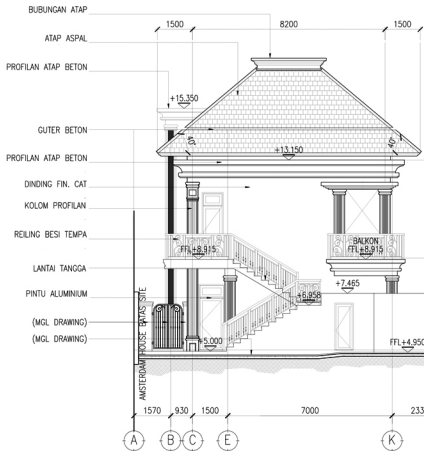


1
A2-101
MANADO AMSTERDAM HOUSE
TAMPAK A
SCALE 1 : 150

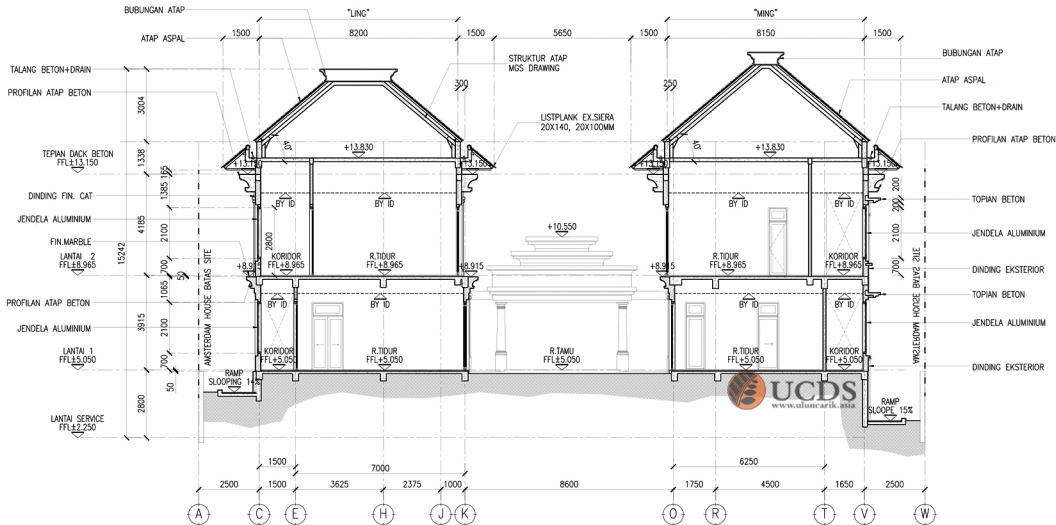

1
A3-103

MANADO AMSTERDAM HOUSE
POTONGAN 3
SCALE 1 : 150

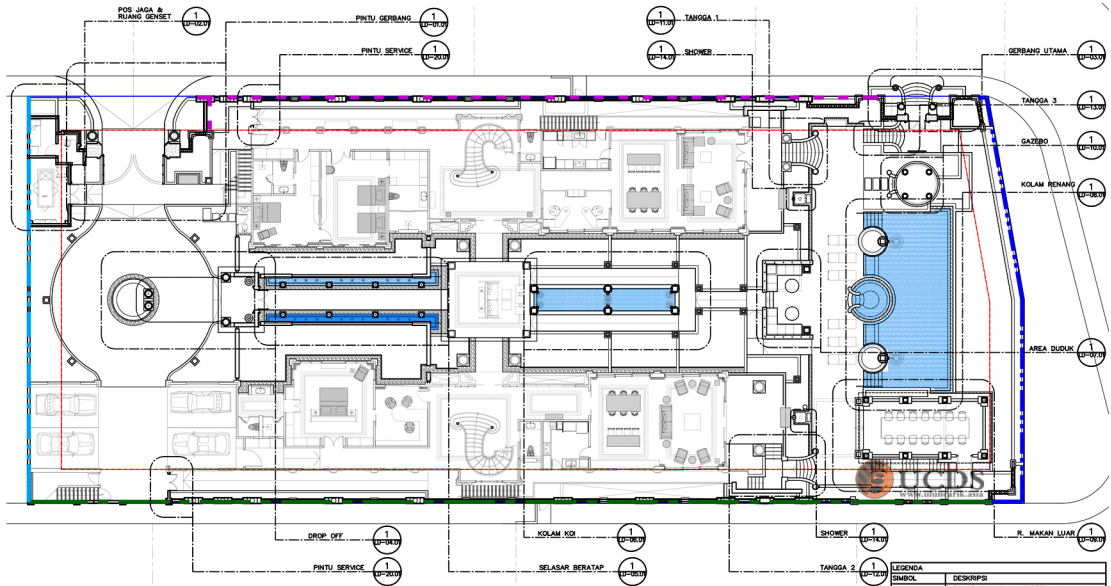



DENAH KOORDINASI – LT 1

SCALE 1 : 200




1 DENAH MATERI
SCALE 1 : 200

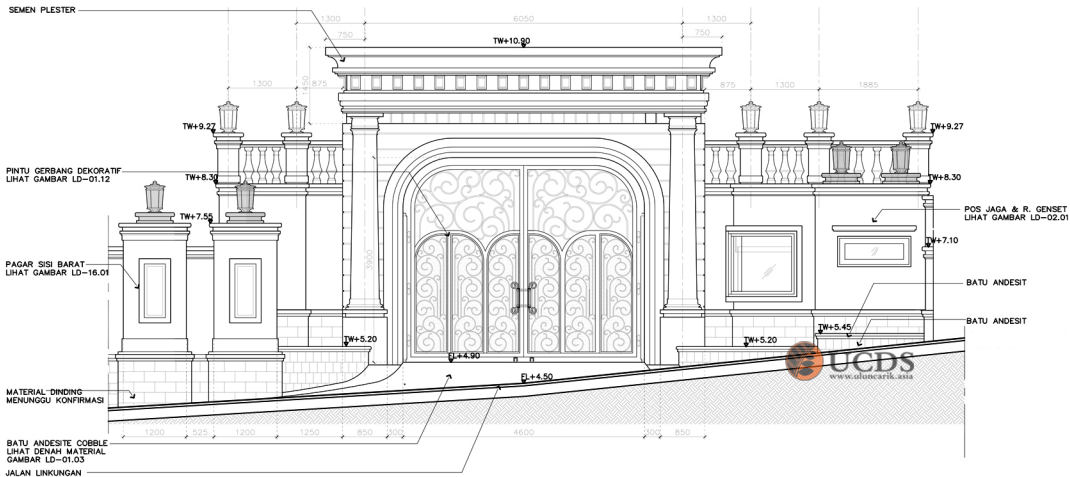


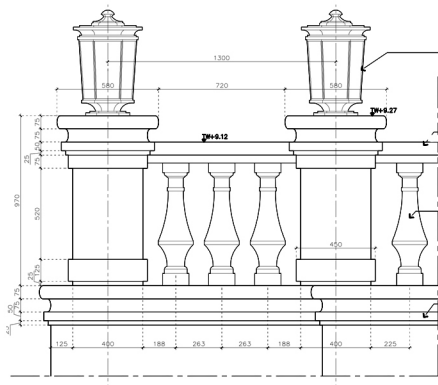


1B TAMPAK
SKALA 1 : 15

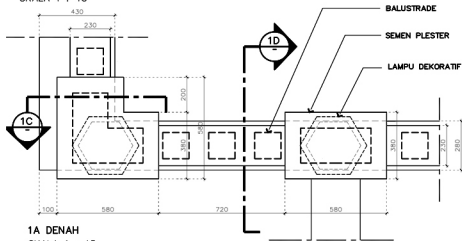


1A DENAH
SKALA 1 : 15

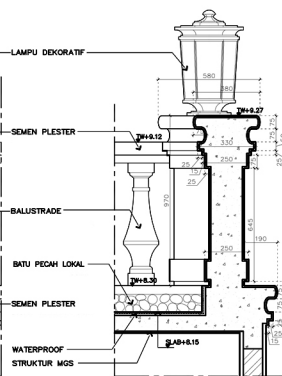

1C POTONGAN 1
SKALA 1 : 15

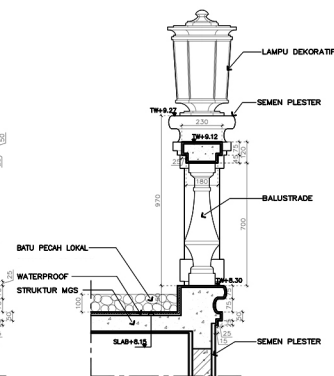

1D POTONGAN 2
SKALA 1 : 15

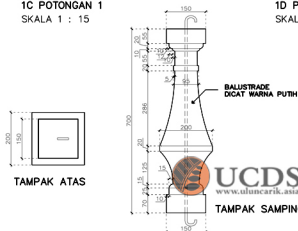

1E DETAIL BALUSTRADE
SKALA 1 : 10

1 DETAIL DINDING BALUSTRADE
SKALA 1 : 15

